

- NOTES:
- 1- REMOVE ALL EXISTING DUCT WORK IN GENERAL PLATING.
 - 2- REPLACE FAN.
 - 3- REPLACE STACK TO ROOF.
 - 4- INSTALL FAN ON ROOF.
 - 5- MATERIAL TO BE SUITABLE FOR HEAVY CONCENTRATES OF MURIATIC AND SULPHURIC ACID.
 - 6- DRAFTLESS AIR DISTRIBUTION SUITABLE FOR WINTER & SUMMER USE.
 - 7- BUILD NEW WALL WITH PROPER ACCESS & EXIT.

1-4 SRAC FOR VCR

SPACE FOR 4 TANKS WITH 8" SPACE FROM BACK and 2 TANK WELL VENT


28/196

W. 17'-1"
 T. 16'-4"

17 1/2
 26 3/4
 2-4 VENT
 4-8 TA
 6-2
 9-4
 9-4
 9-4
 9-4
 10-11"
 10-1 1/2"
 9-4"
 9 1/2"
 8"

28
 7 1/2
 12/196
 76 3/4
 2 3/4
 112
 22
 112
 3
 24
 9.3
 1'-4"
 10'-1 1/2"
 11.9
 10'-1 1/2"
 6.4
 3-9 1/2

1 3/4
 1 3/4
 9/2
 4
 12 1/4

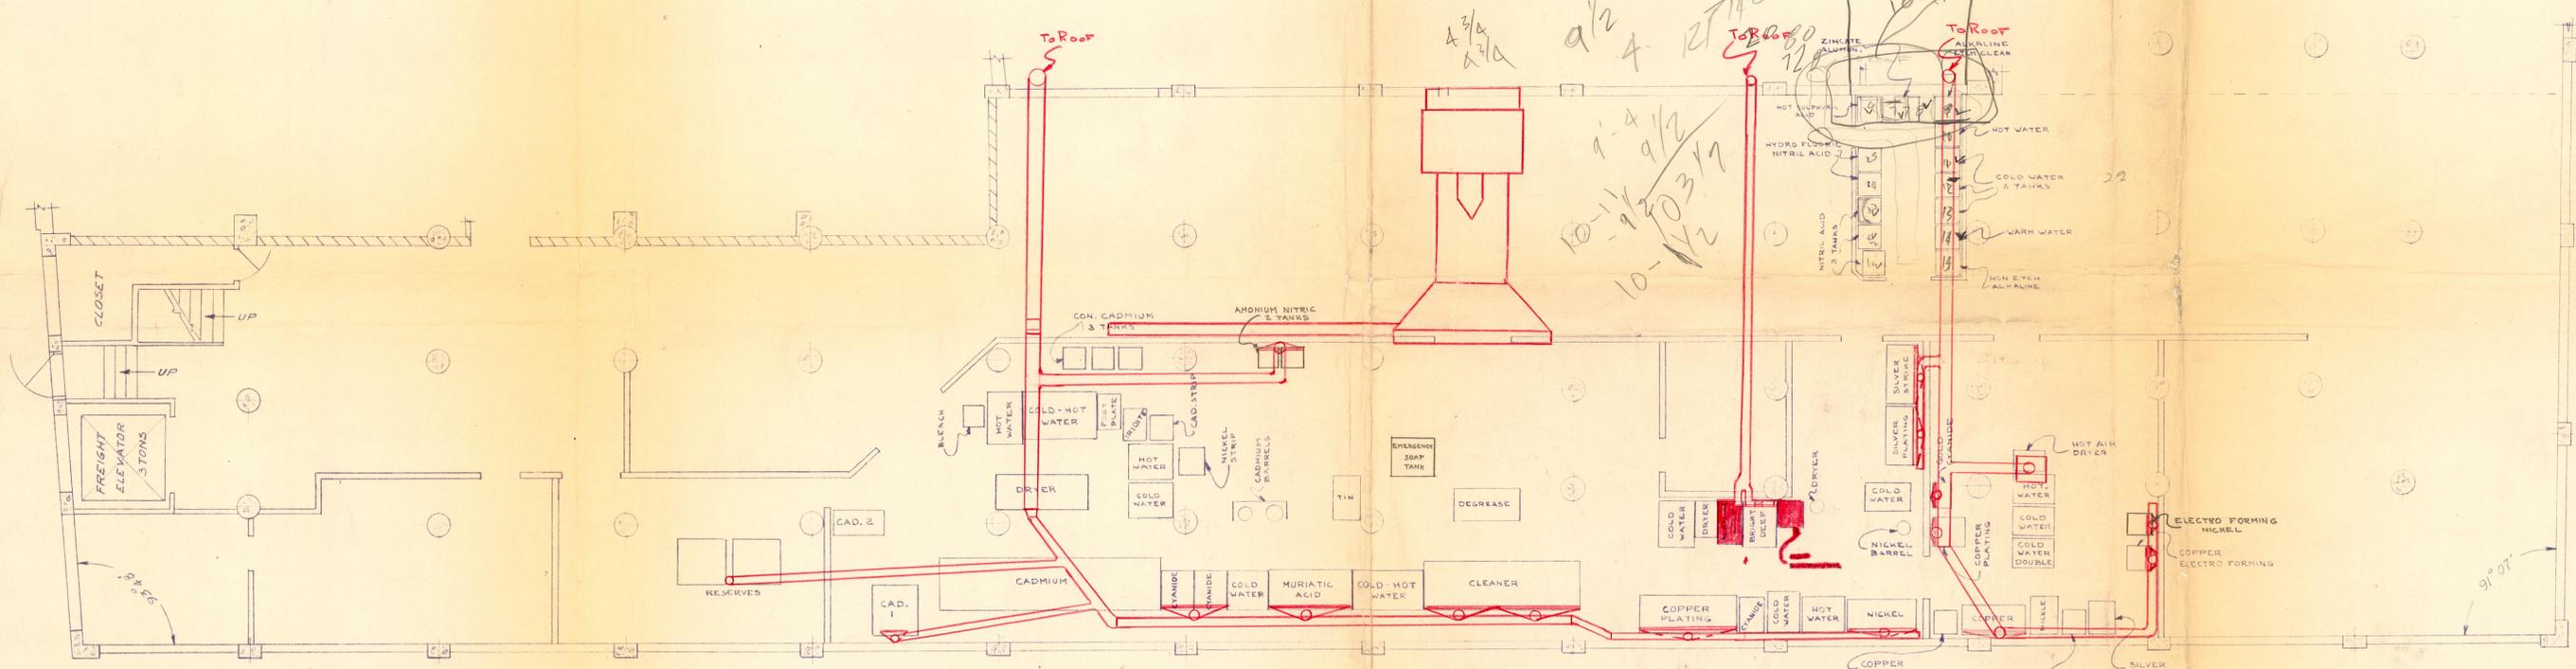

ST. ANTOINE ST.


SCALE 1/8" = 1'-0"

DM-1082112

VARIATIONS ON FINISHED DIMENSIONS UNLESS OTHERWISE MARKED			BLDG. 5 1 ST FLOOR T.P. DEPARTMENT	
BASIC DIMENSIONS	FRACTIONAL DIMENSIONS	DECIMAL DIMENSIONS	FIRST MADE FOR-	USED ON
UP TO 6	± 1/64	± .002	BEGUN BY <i>E. Timmel</i>	TRACED BY
ABOVE 6 TO 24	± 1/32	± .005	FINISHED BY	CHECKED BY
ABOVE 24	± 1/16	± .007	RCA VICTOR COMPANY, LTD.	DM-1082112
ANGULAR DIMENSIONS ± 14°			MONTREAL, CANADA	

REVISIONS	
AP. BY	
AP. MFG.	
THIS DRAWING IS ISSUED AND APPROVED BY	
BY: <i>[Signature]</i>	
DWG. REVISED TO AGREE WITH MARKED PRINT & MEMO ISSUED BY E. HOJA AND APPROVED BY FJ. DOO-NER. FEB/10/1967.	
APP'D BY:	<i>[Signature]</i>
APP'D MFG BY:	<i>[Signature]</i>

- NOTES:
- 1- MAIN PLATING AREA
 - VAPORS: ALKALINE - CYANIDE. ELEVEN TANKS (13 VENTS?) Nos. 1-11 INCLUSIVE. SUGGESTED MATERIAL: GALVANIZED STEEL 22 GAGE, WITH RECTANGULAR SOLDERED JOINTS, PAINTED IN- & OUTSIDE WITH TWO COATS OF CHEMICALLY RESISTANT PAINT.
 - VAPORS: ACID (MARKED ON DRAWING IN HEAVY LINES). TWO TANKS No. 12 & 13. TWO CROCKS No. 14. ONE FUME CUPBOARD No. 15. SUGGESTED MATERIAL: P.V.C.
 - 2- PRECIOUS METALS PLATING ROOM AND SOLDERING AREA NOT INCLUDED (ON SEPARATE SYSTEMS).
 - 3- REVAMP AIR DISTRIBUTION SYSTEM FOR DRAFTLESS VENTILATION WINTER & SUMMER.
 - 4- THIS LAYOUT IS FOR THE PURPOSE OF SHOWING AREAS TO BE VENTILATED ONLY.

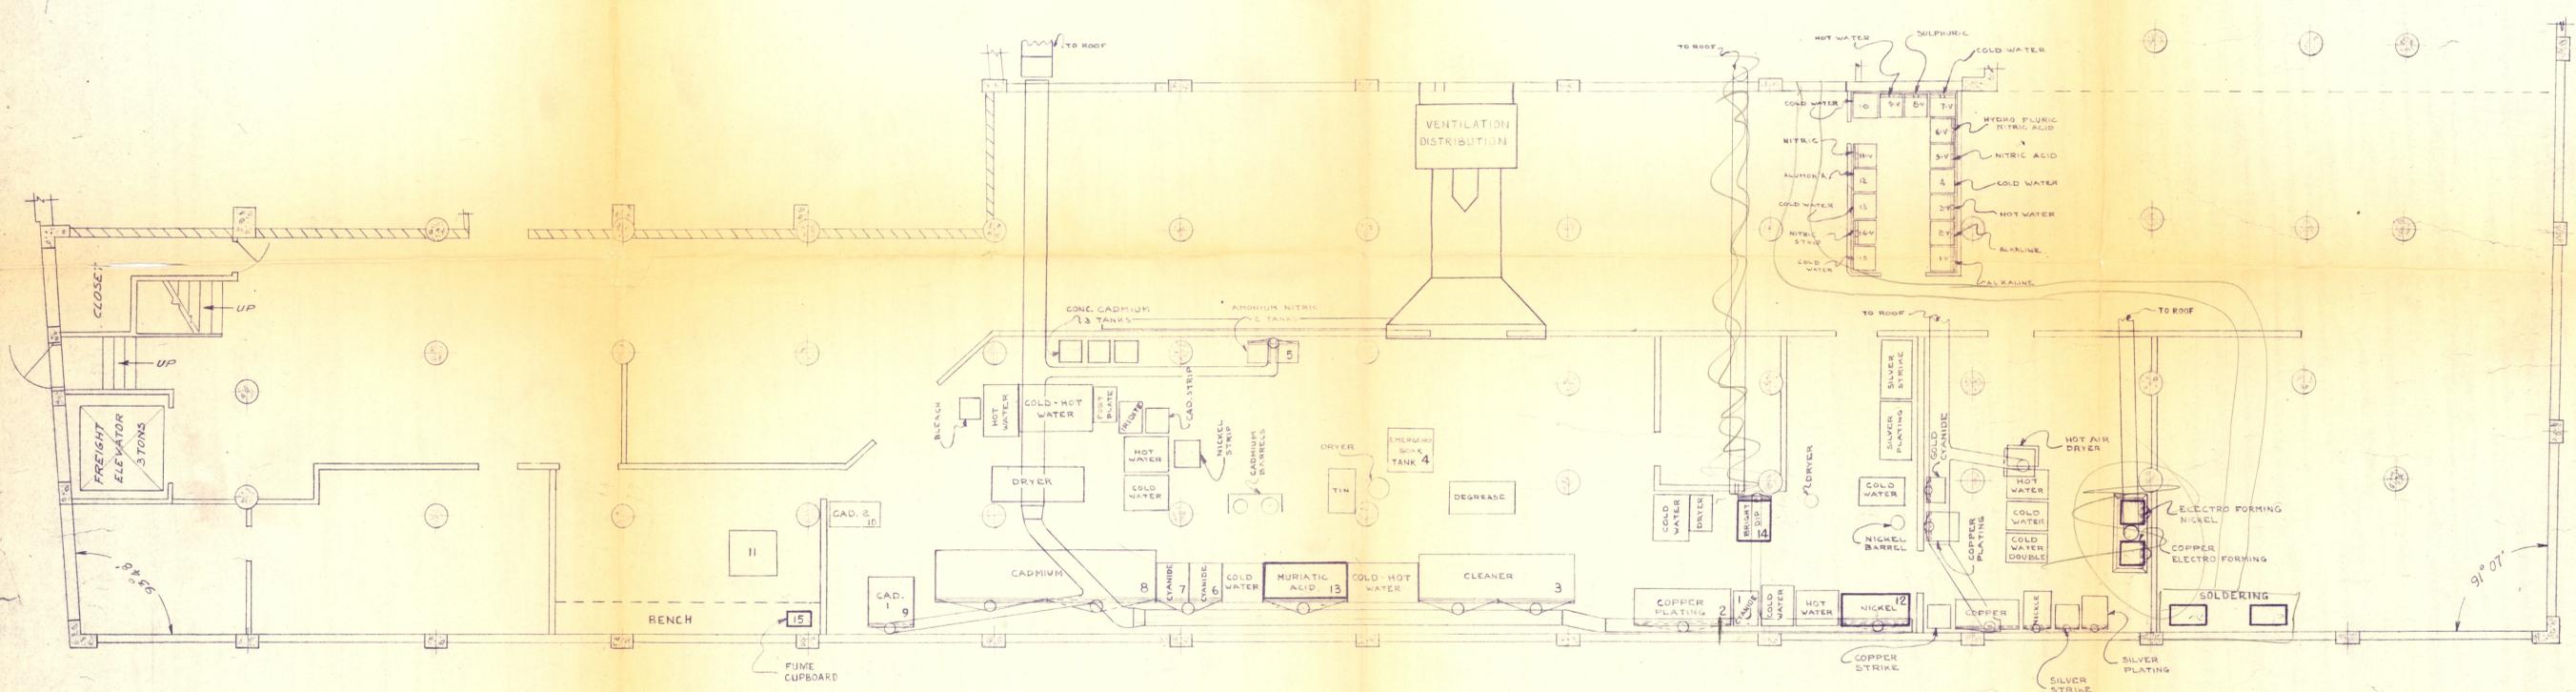

ST. ANTOINE ST.

- 1- GAL
- 2- PVC
- 3- SOLDER PAINTED GAL.
- 4- VENTILATING SYSTEM
- 5- REWORK FAN HOUSING

SCALE 1/8" = 1'-0"

DM-1082112

VARIATIONS ON FINISHED DIMENSIONS UNLESS OTHERWISE MARKED			BLDG. 5 1 ST FLOOR I.P. DEPARTMENT		
BASIC DIMENSIONS	FRACTIONAL DIMENSIONS	DECIMAL DIMENSIONS	FIRST MADE FOR:	USED ON:	
UP TO 6	± 1/64	± .002	BEGUN BY:	TRACED BY:	
ABOVE 6 TO 24	± 1/32	± .005	FINISHED BY:	CHECKED BY:	
ABOVE 24	± 1/16	± .007	RCA VICTOR COMPANY, LTD. MONTREAL, CANADA		
ANGULAR DIMENSIONS ± 1/4°			DM-1082112		
SEE PURCH. SPEC. FOR STOCK TOLERANCES					

