


B.D.G. № 2

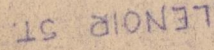

BLDG. No 5A

LACASSE ST



BLDG N:5

ST ANTOINE ST.

Superseded by PL-8W-1-1

BLDG. PLAN & BAY NUMBERS
3RD, 4TH & 5TH FLOORS
RCA VICTOR CO. OF CANADA LTD.
MONTREAL, CANADA

SCALE 1/32" = 1'-0"
APRIL 9, 1942

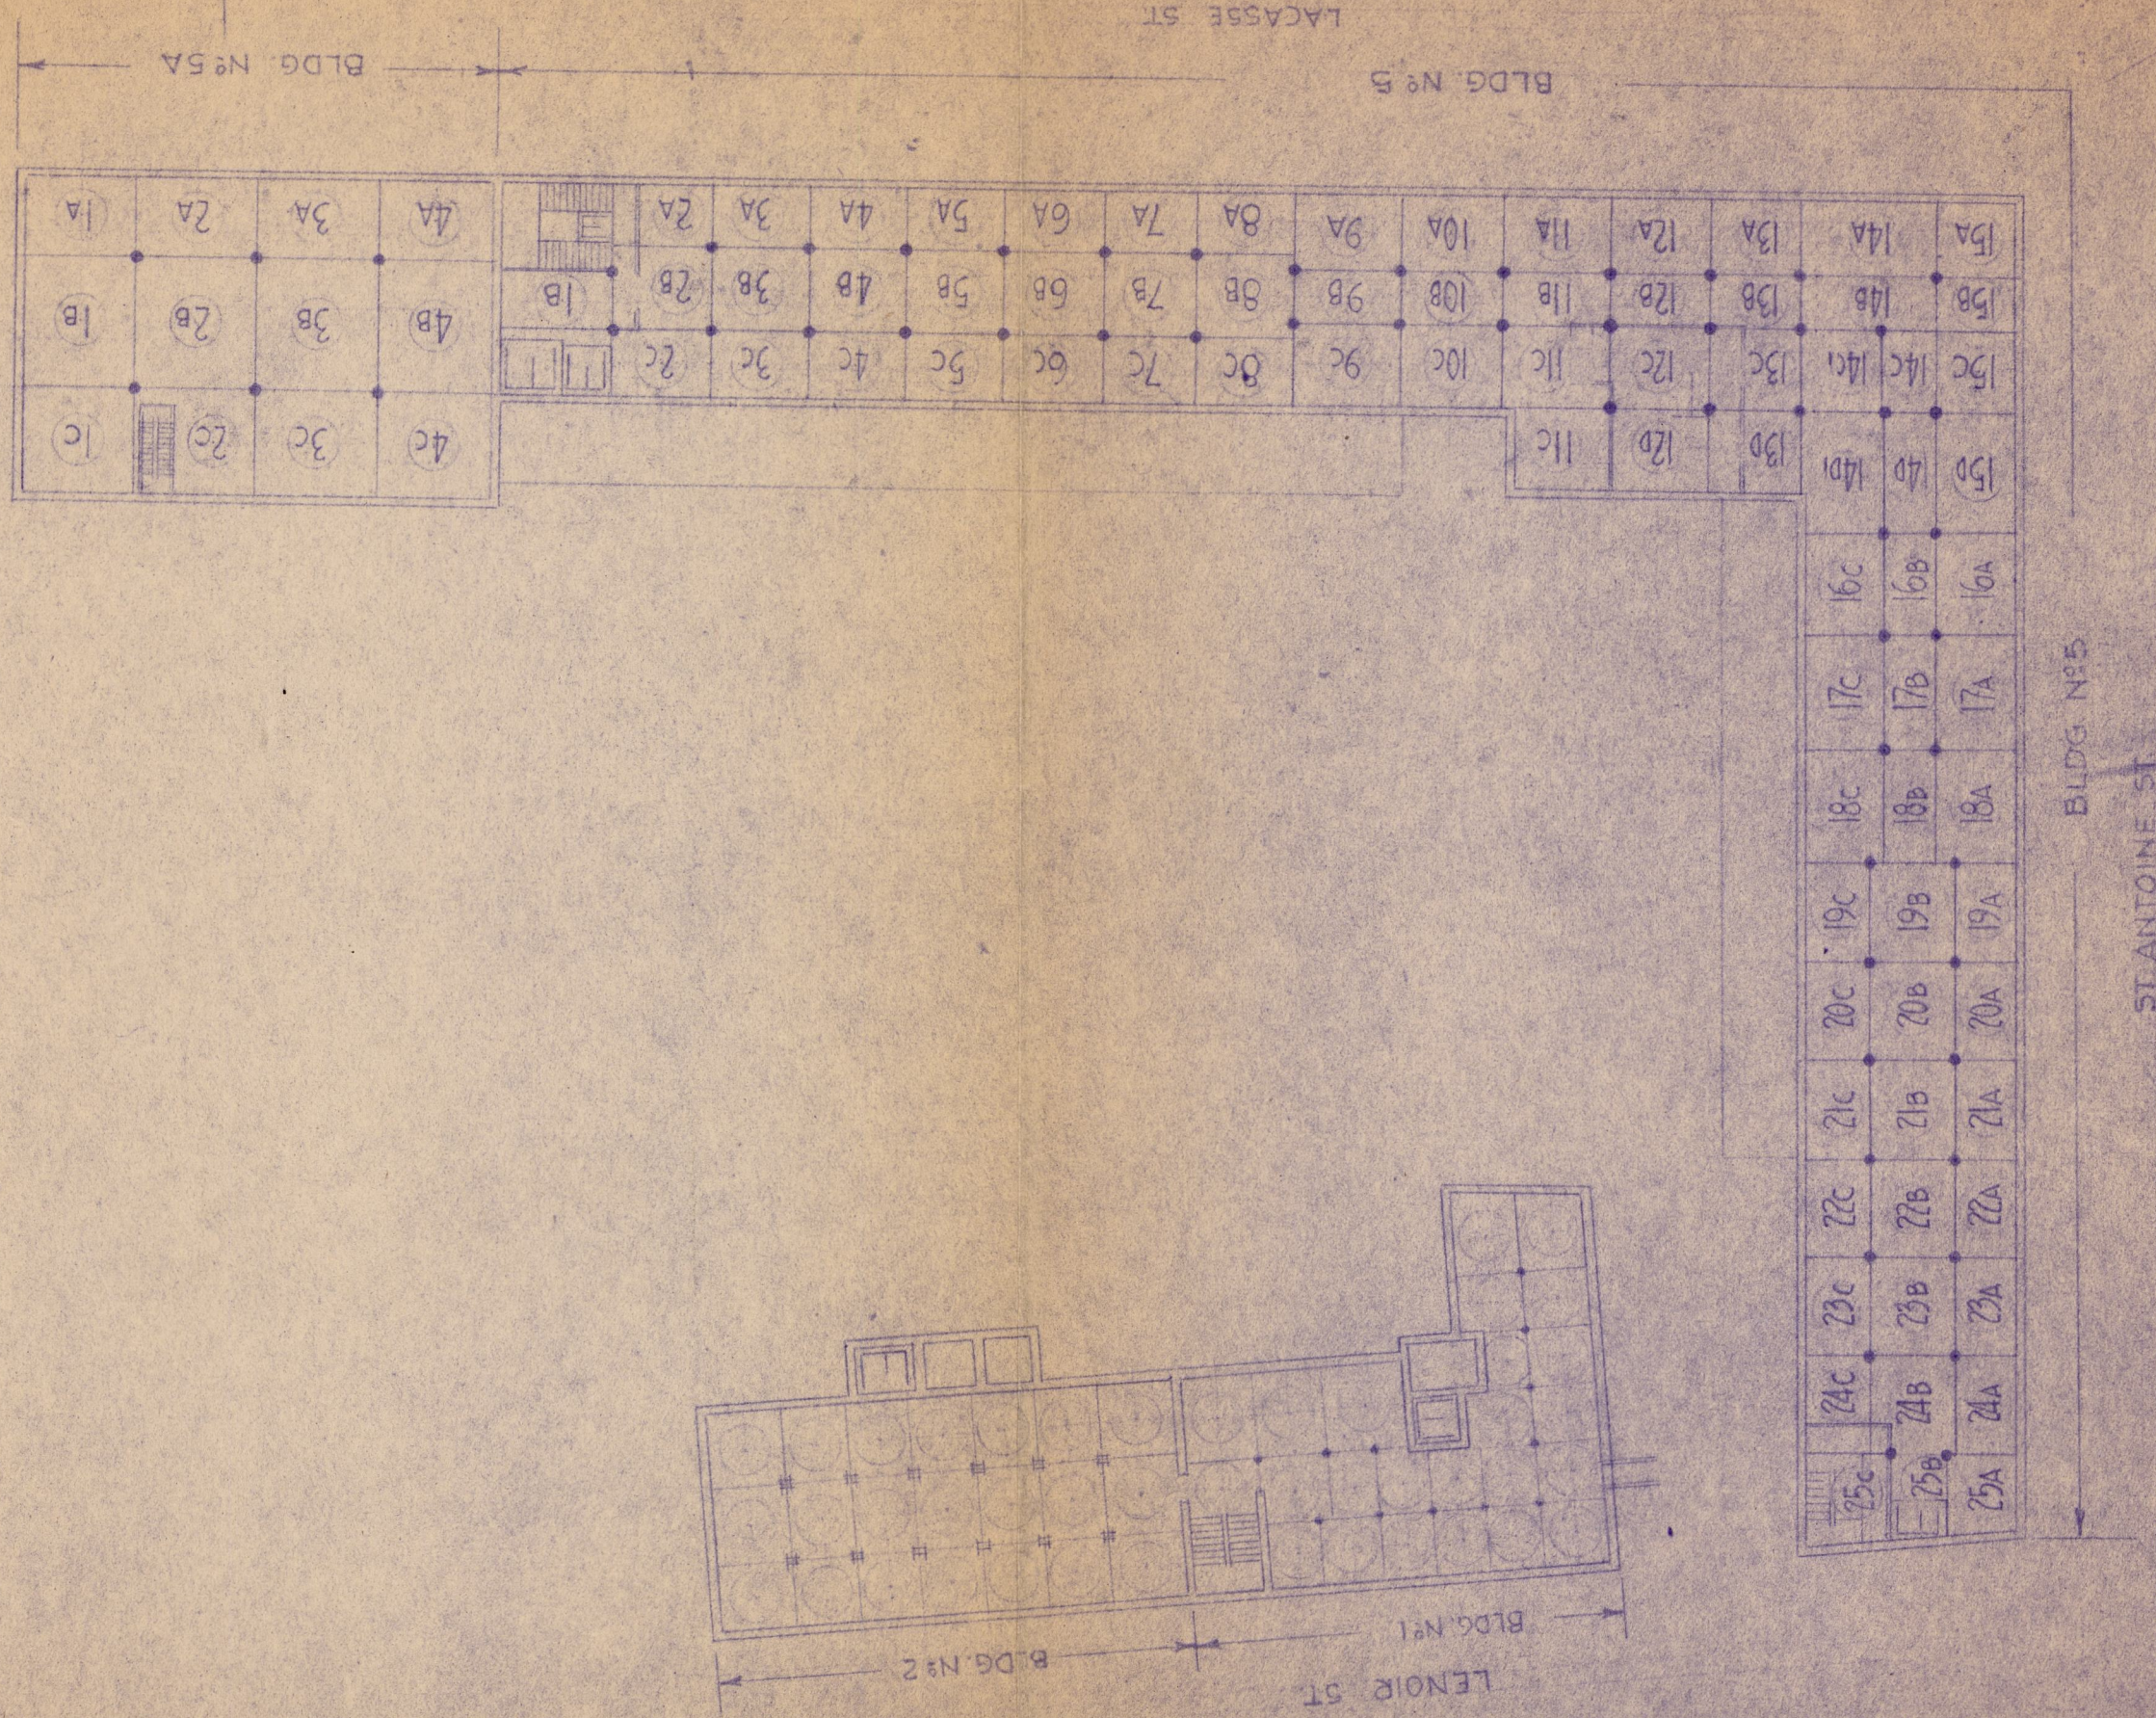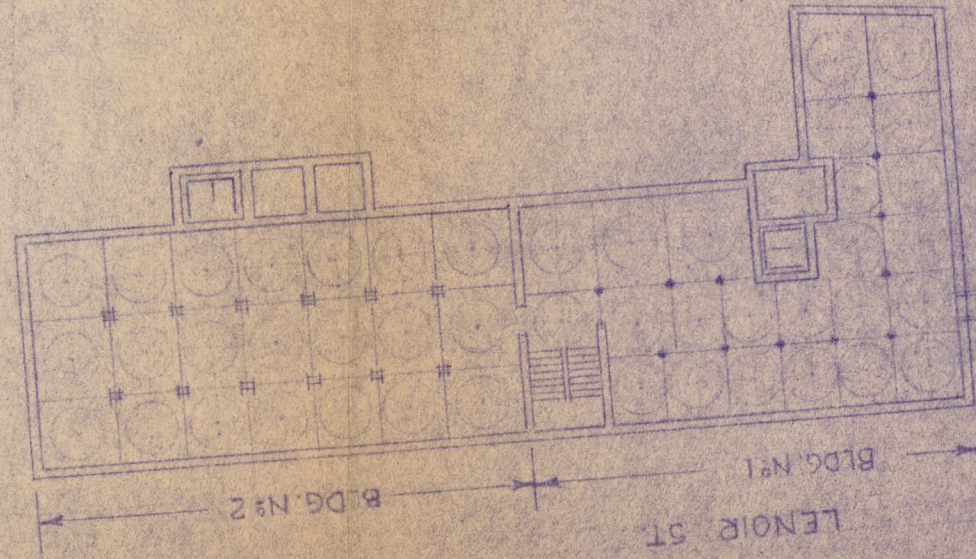

BLDG. PLAN & BAY NUMBERS
 3RD, 4TH & 5TH FLOORS
 RCA VICTOR CO. OF CANADA LTD.
 MONTREAL, CANADA

SCALE: 1/32" = 1'-0"
 APRIL 9, 1947

WCB

BLDG. PLAN & BAY NUMBERS
3RD, 4TH & 5TH FLOORS
RCA VICTOR CO. OF CANADA LTD
MONTREAL, CANADA

